

OG - V 3 + 4

31 5.96 11<sup>5</sup> 2.60 11<sup>5</sup> 2.61 20 8.75 24

28 3.01 28 11<sup>5</sup> 5.51 2.38<sup>5</sup> 11<sup>5</sup> 5.51 24 24 5.51 24 5.51 28 28

100/4

34/1

34

Gar

Gar

Schu

12/6

31 4.93 17<sup>5</sup> 2.10 14 1.75 11<sup>5</sup> 4.25 24 6.65 24

RR

RR

RR

RR

RR

RR

FLACHDACH ÜBER EINGANG EG

BÜRO 6  
F: 25.58m<sup>2</sup>

WC H

WC D

FLUR  
F: 20.77m<sup>2</sup>  
FH OG 426.37 = + 3.32

KAMIN

NEU: BÜRO 3 VOM EG  
F: 36.64m<sup>2</sup>

ALT: SITZUNGSSAAL


BÜRO 5  
F: 32.84m<sup>2</sup>

BÜRO 4  
F: 14.33m<sup>2</sup>


KÜCHE  
F: 14.38m<sup>2</sup>

NEU: BESPR.ZIMMER  
F: 47.98m<sup>2</sup>



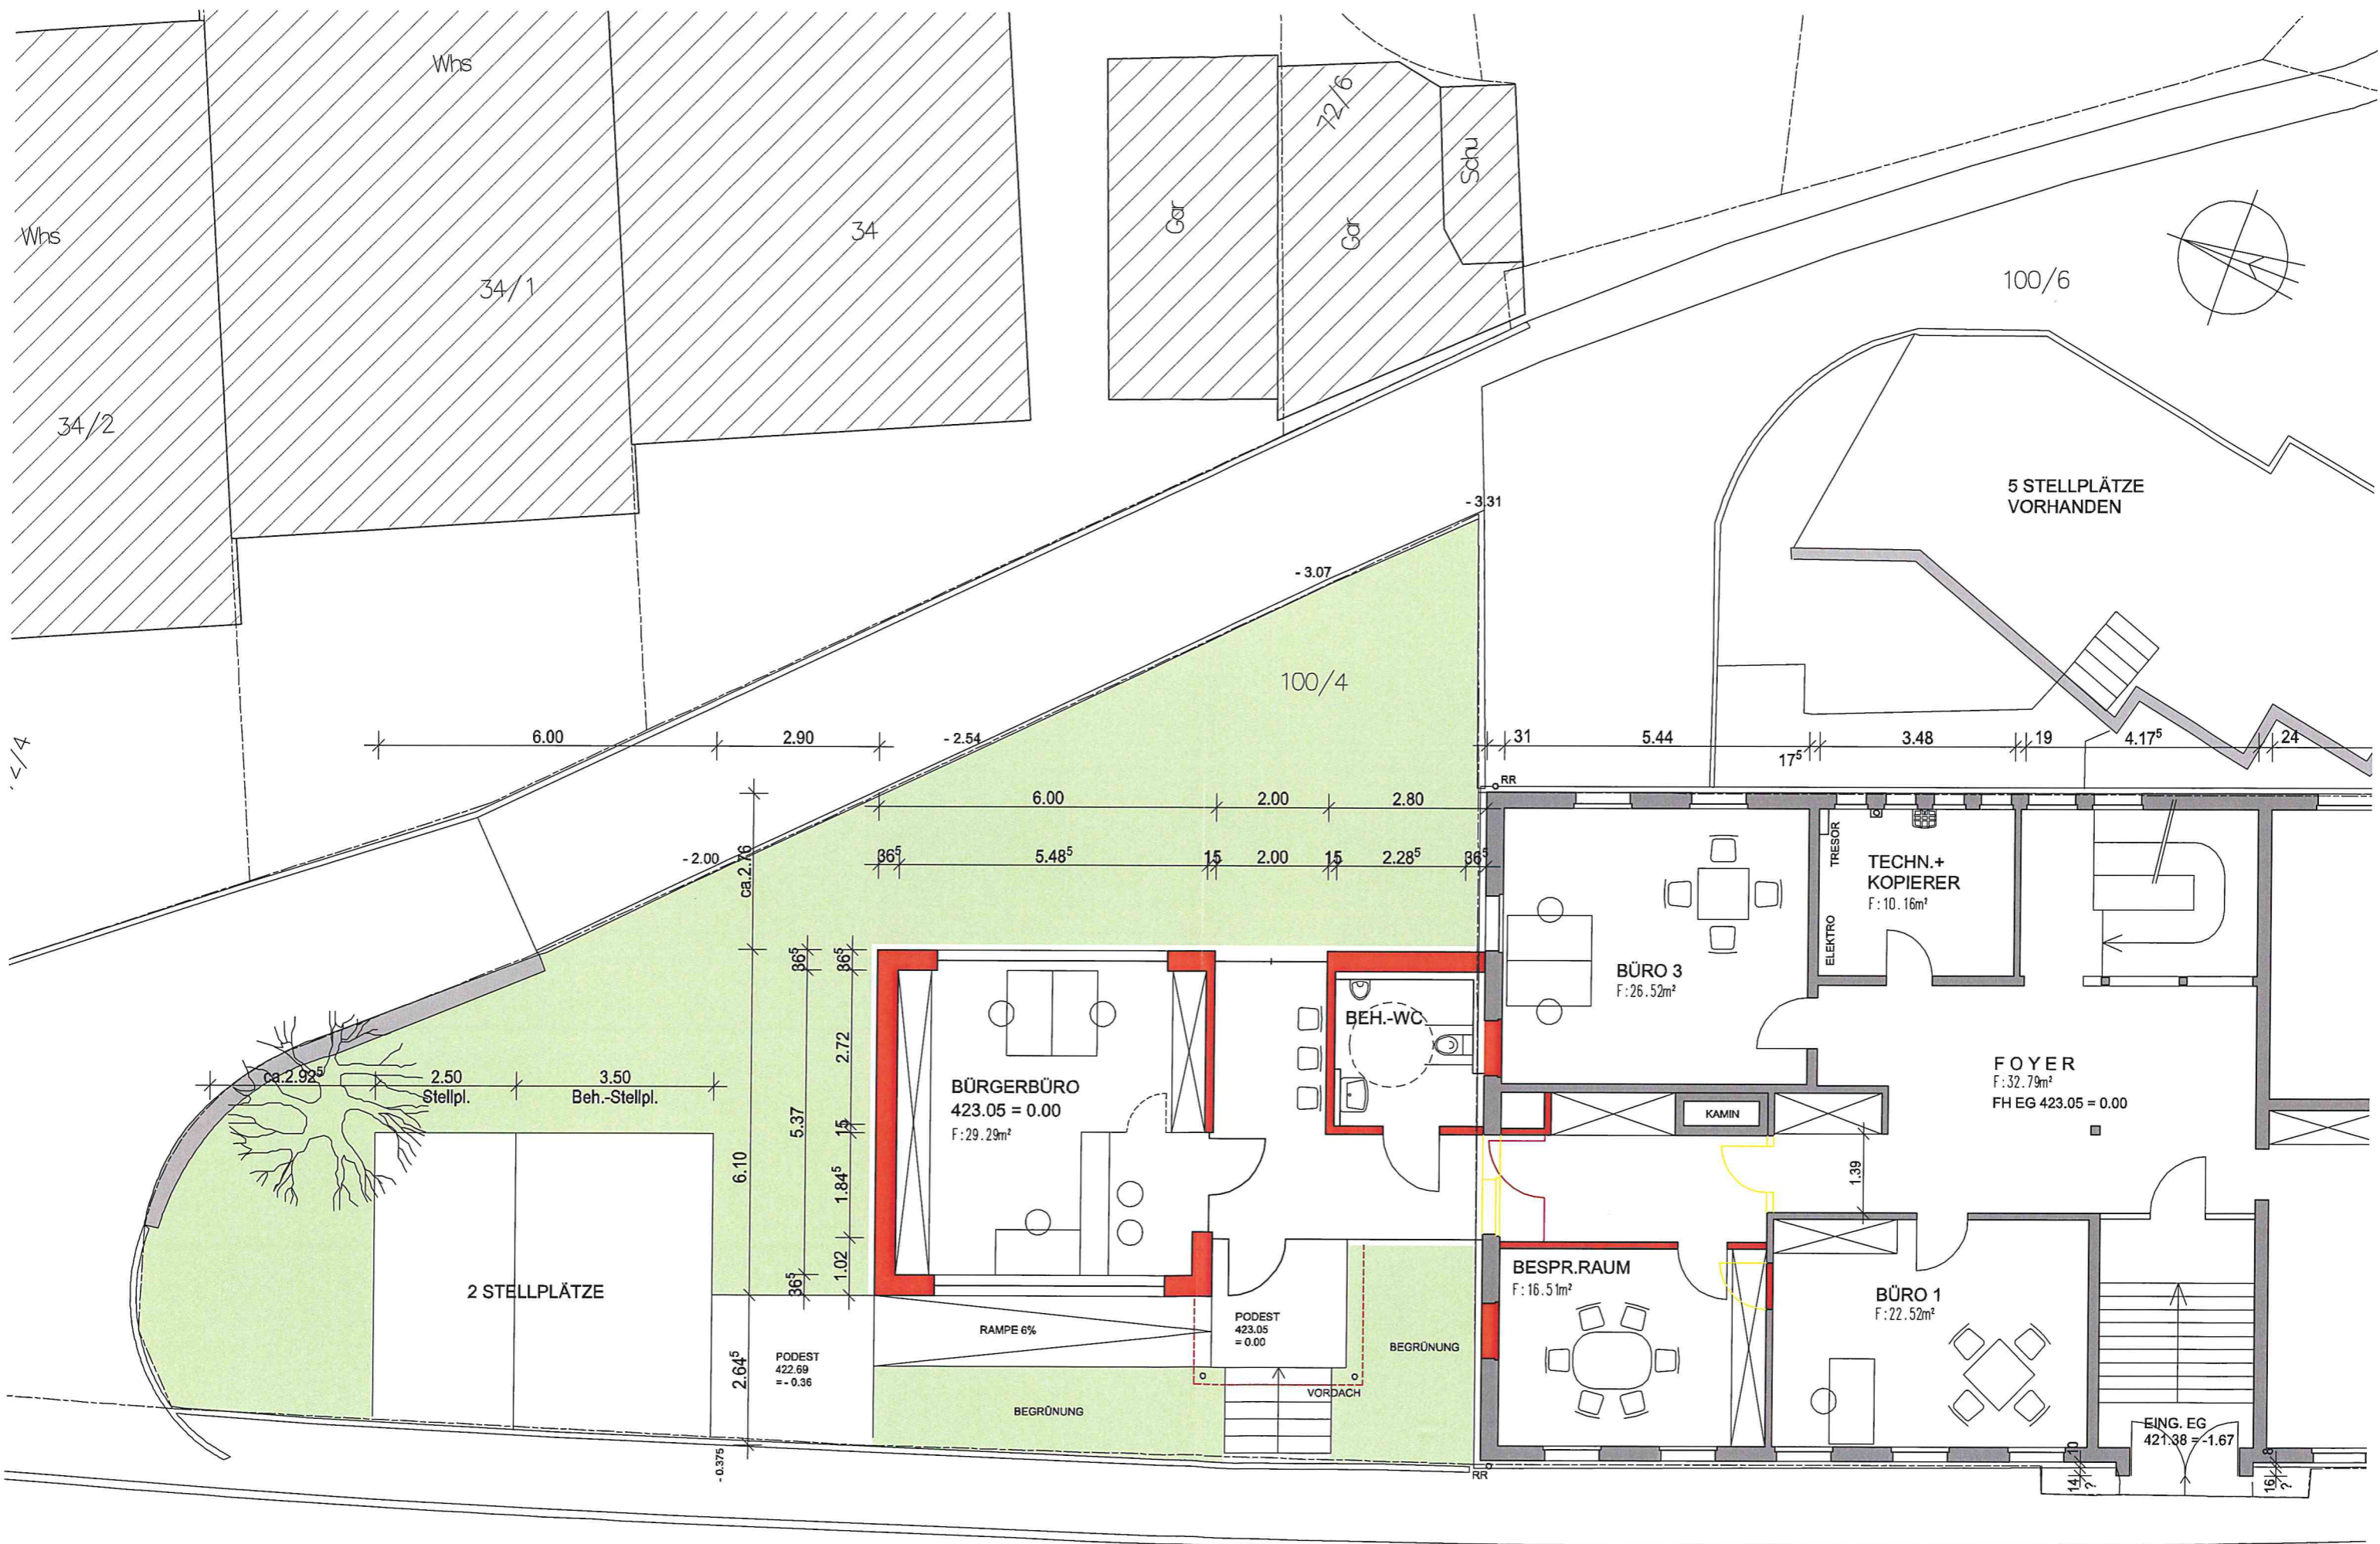


EG - V 6

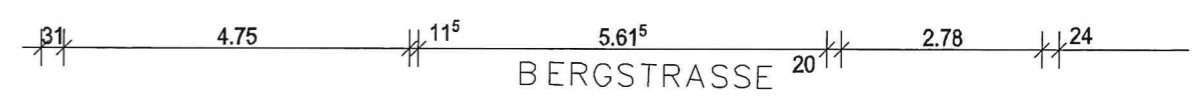






EG - V 5

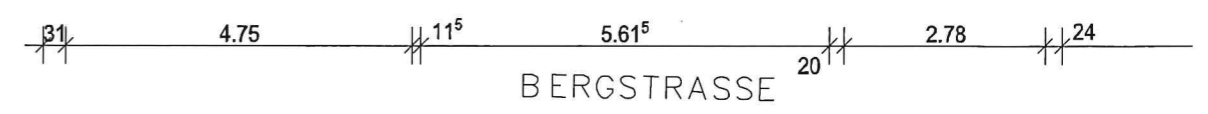









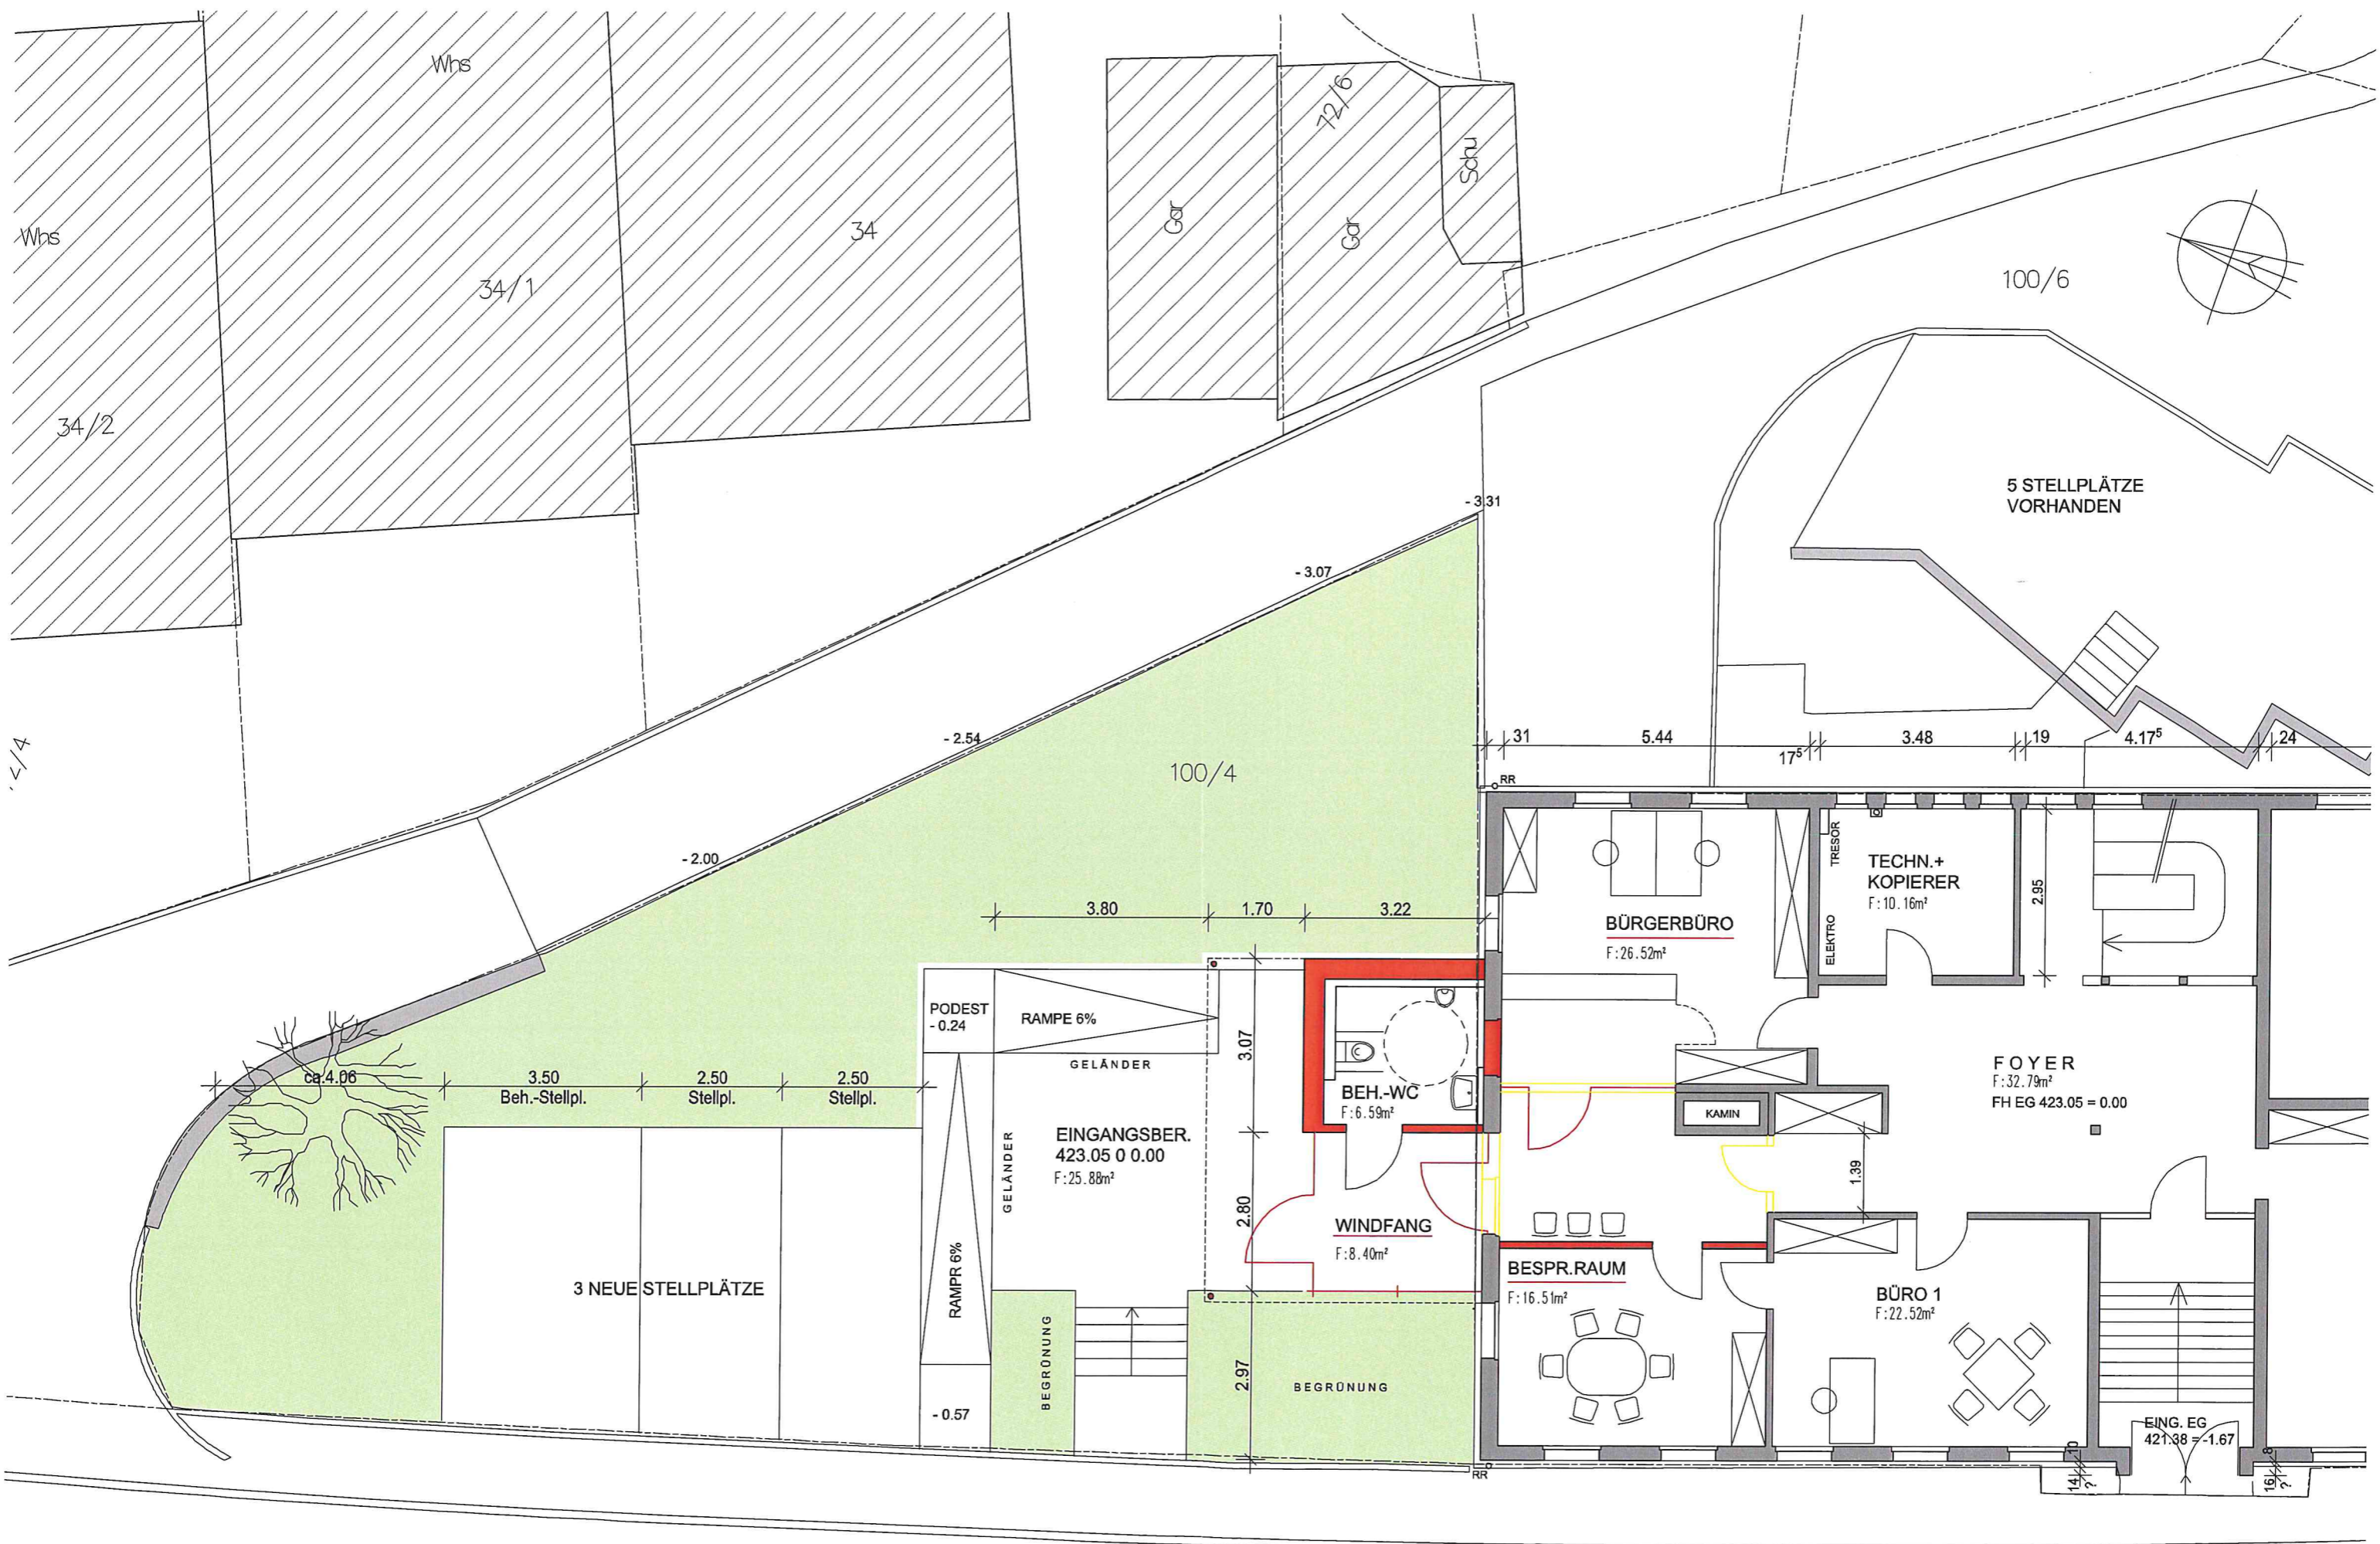


# EG - V 3 MIT BÜRO 3 IM OG

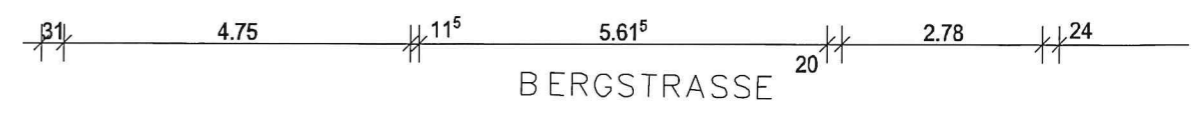



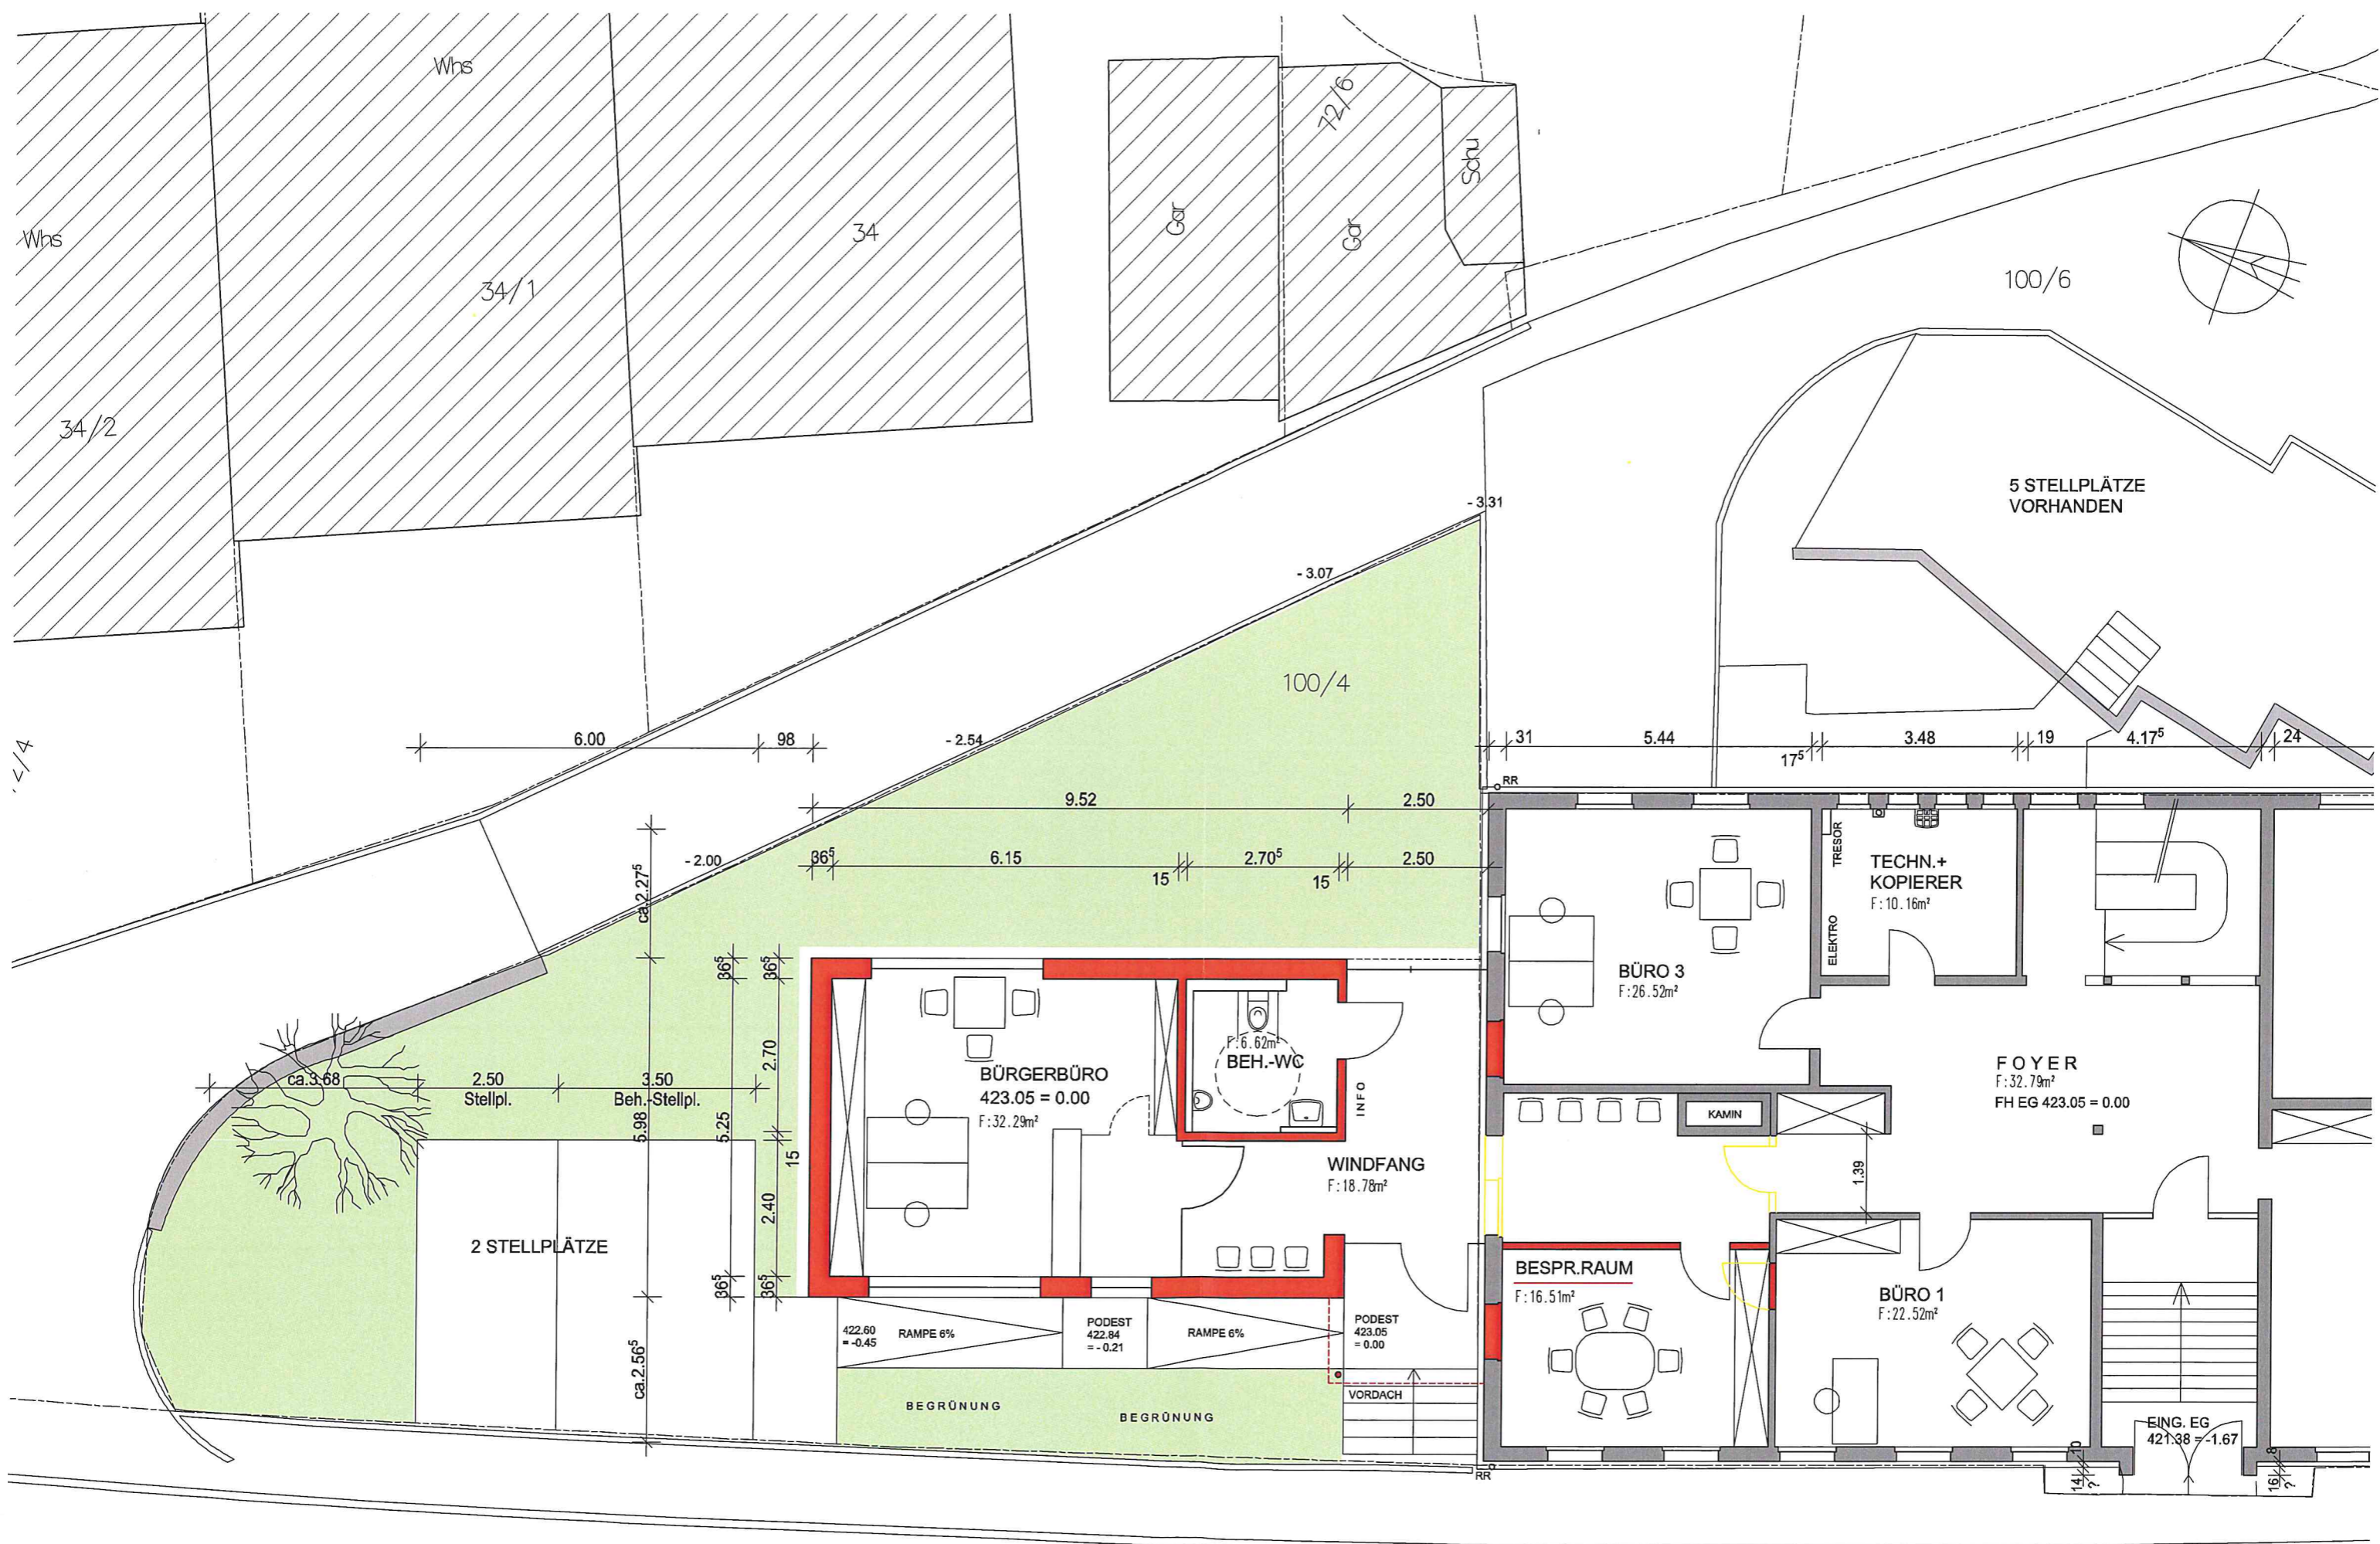


EG - V 2

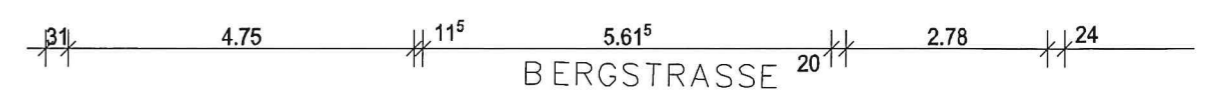







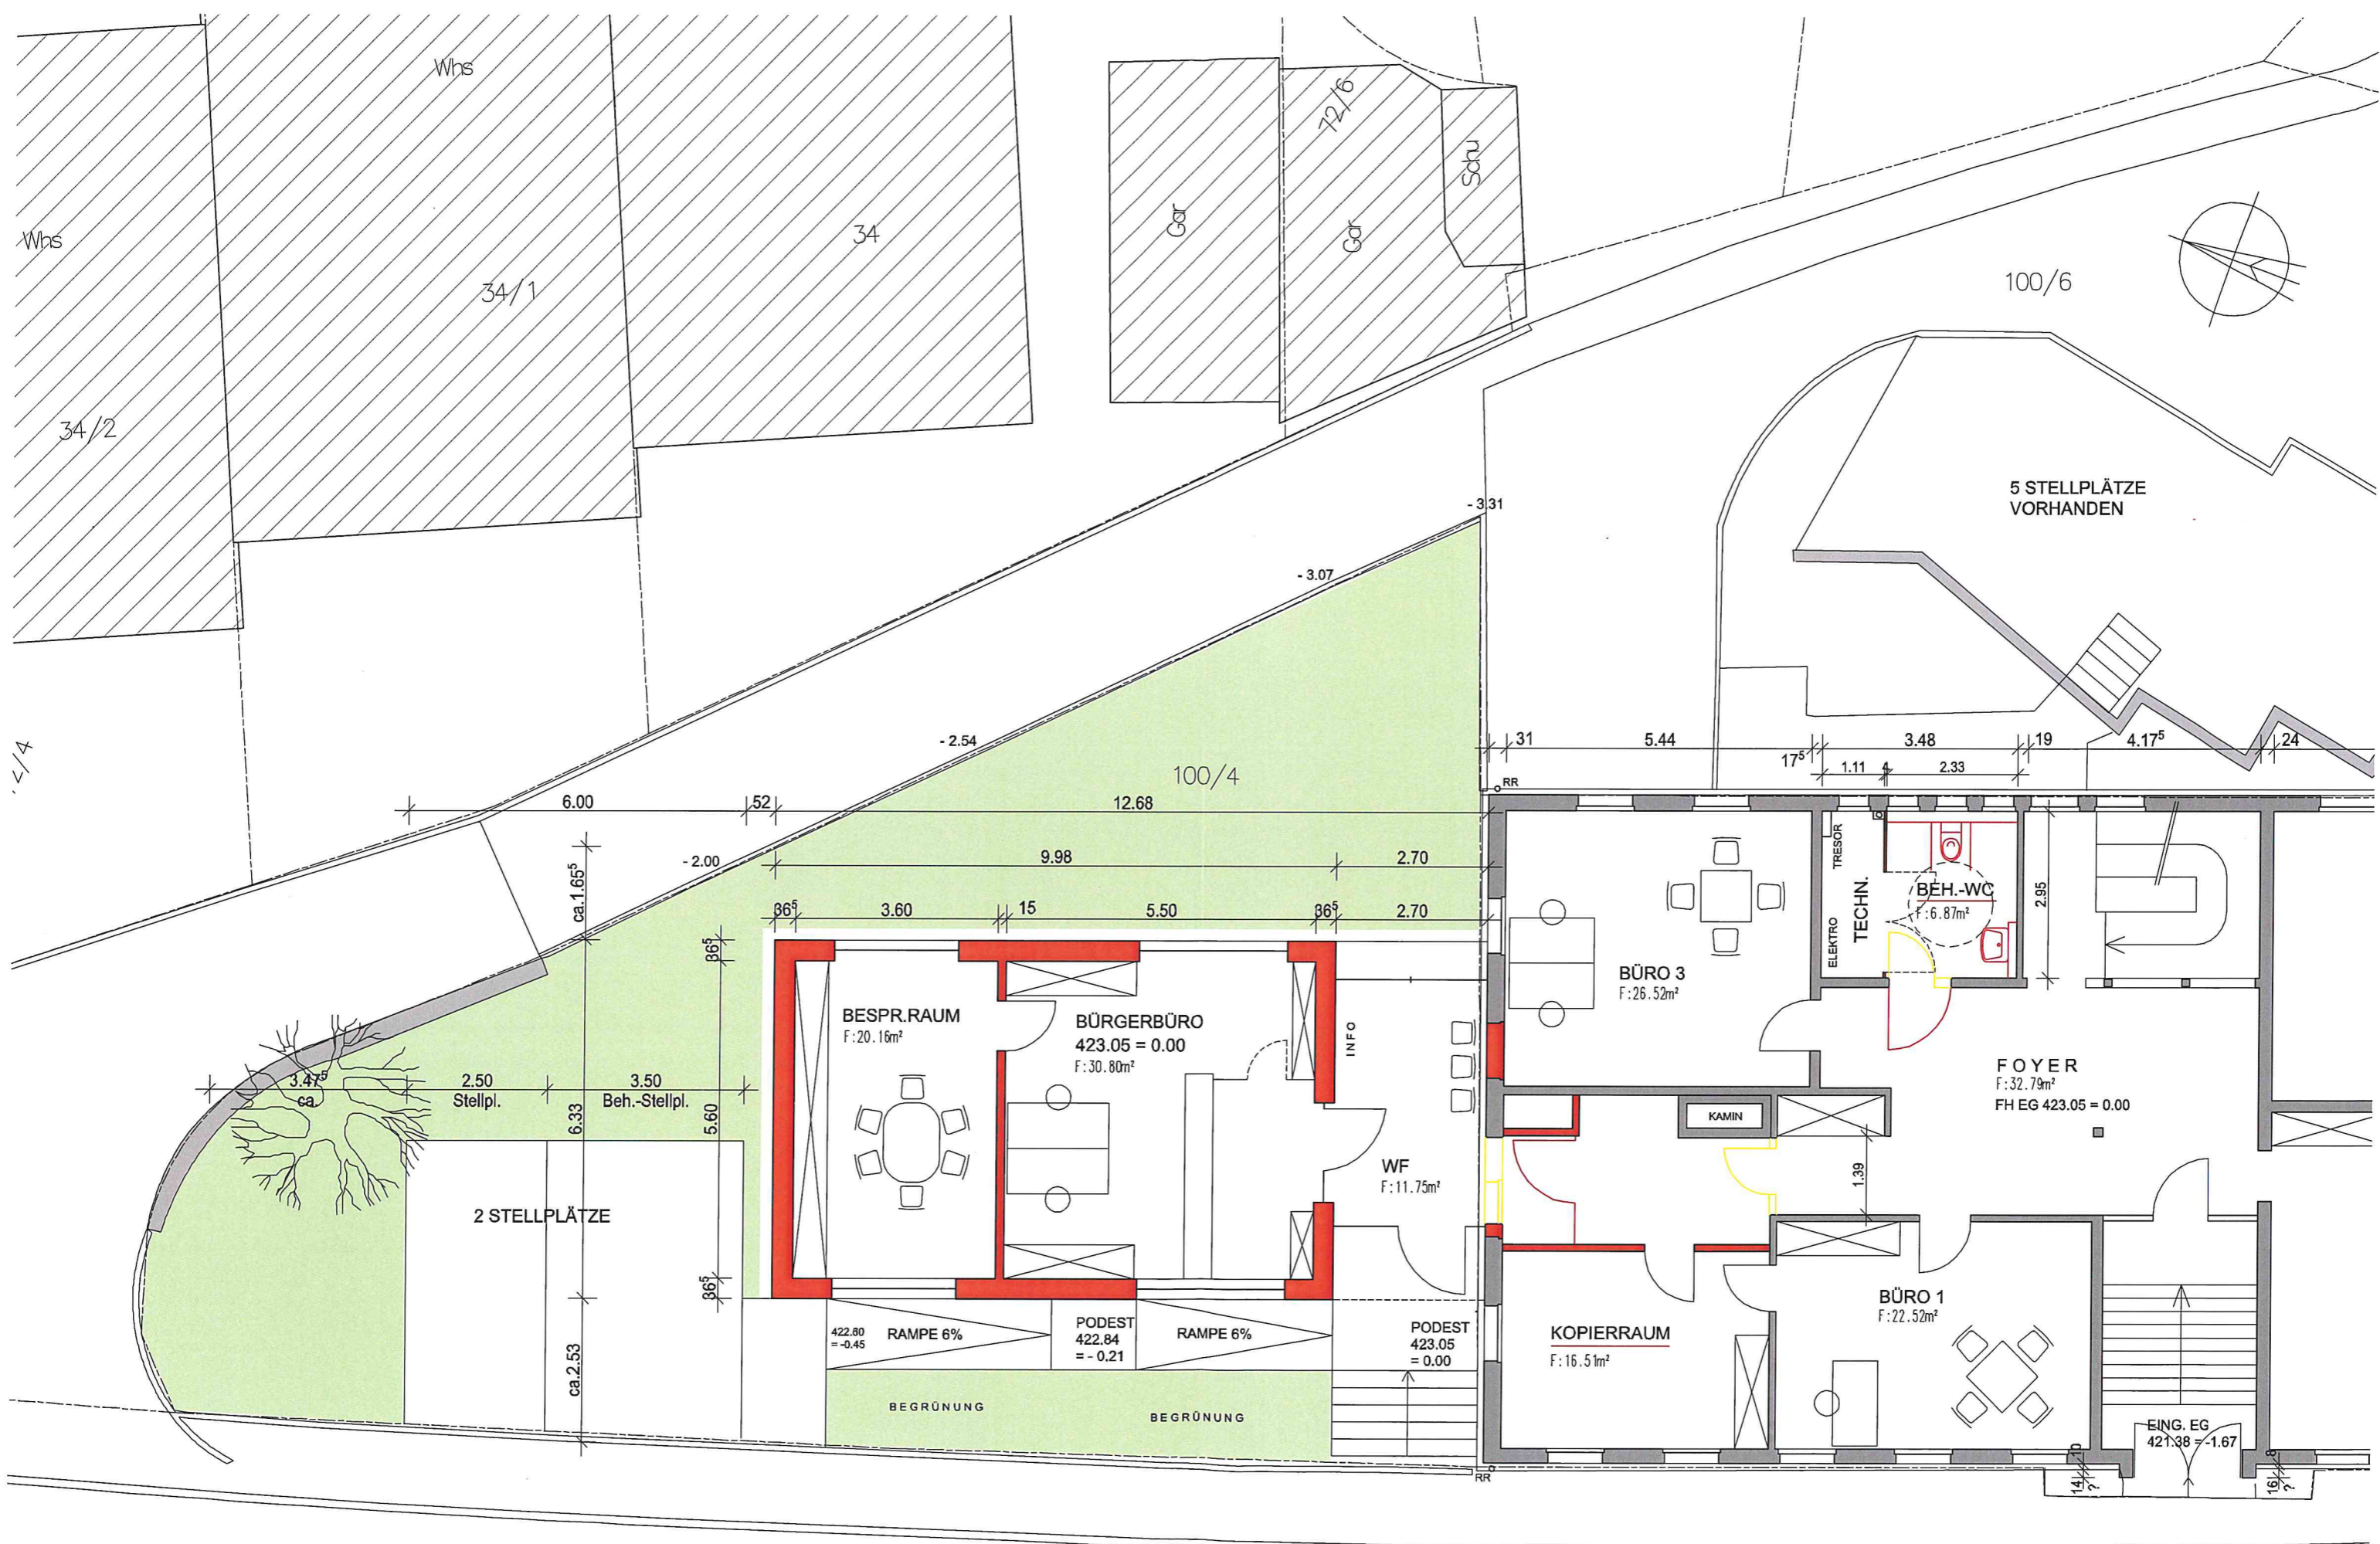

EG - V 1 A

31 4.75 11<sup>5</sup> 5.61<sup>5</sup> 20 2.78 24  
BERGSTRASSE